


Proposed layout(Option-3)


- ATM carpet area - 3.33 sq.m (36 sq.ft)
Strong room carpet area - 20.86 sq.m (224.5 sq.ft)
Banking hall carpet area - 1.36 sq.m (1463 sq.ft)
Existing Toilet area - 1.44 sq.m (16 sq.ft)
Additional Toilet area - 1.94 sq.m (21 sq.ft)
Area under stairs - 3.63 sq.m (39 sq.ft)
Total carpet area (including toilet area) - 167.2 sq.m (1800 sq.ft)



Proj. No. JOB 02/2536	PROJECT TITLE: INDIAN OVERSEAS BANK - AYIROOR VARKALA BRANCH		DATE : 14.10.2025	DRAWN: ATHIRA	North direction  Architect: Devi Anilkumar, 1st Floor, "VASUDHA", Main Road, KOWDIAR, Thiruvananthapuram 695003 Tel:-91 471 2439292
Draw. No. 01	DRAWING TITLE: PROPOSED LAYOUT- (OPTION-3)		SCALE	CHECKED: DAK	
		REVISION			
ALL DIMENSIONS ARE IN CENTIMETERS					

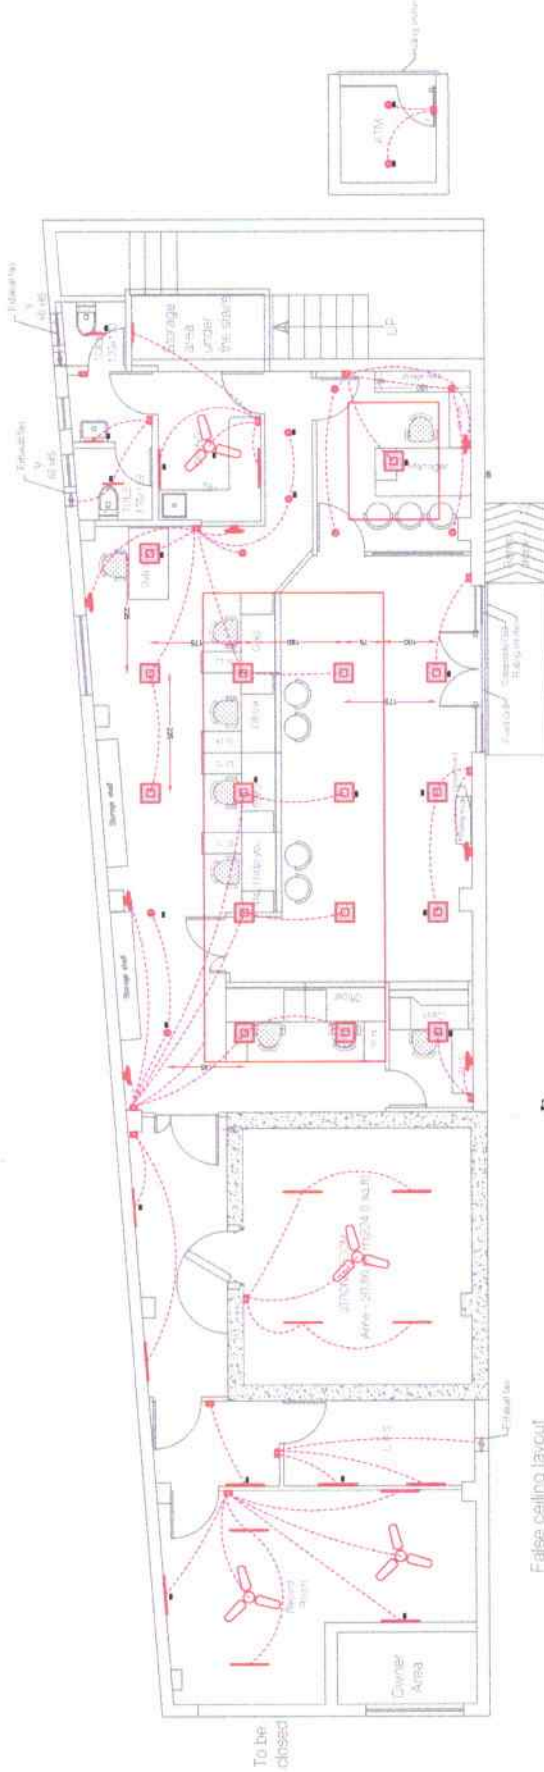

SYMBOL	DESCRIPTION
	100 WATT LED DOWN LIGHT
	100 WATT LED DOWN LIGHT
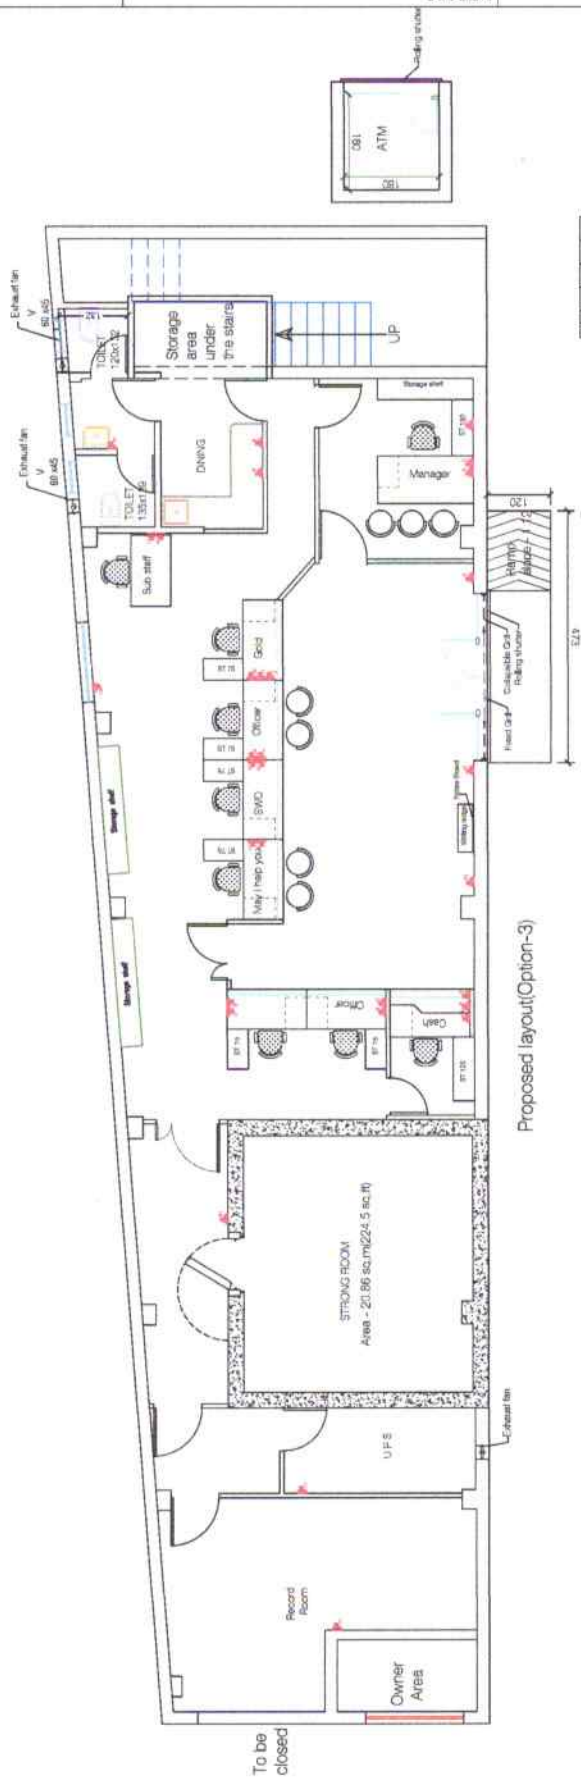

INDIAN OVERSEAS BANK, BRANCH - VARKALA

AC POINTS LAYOUT

SHEET TITLE

ARCHITECT


CHECKED : RAVI

DRAWN JS

REV 00	11-11-2026
--------	------------



DATE _____

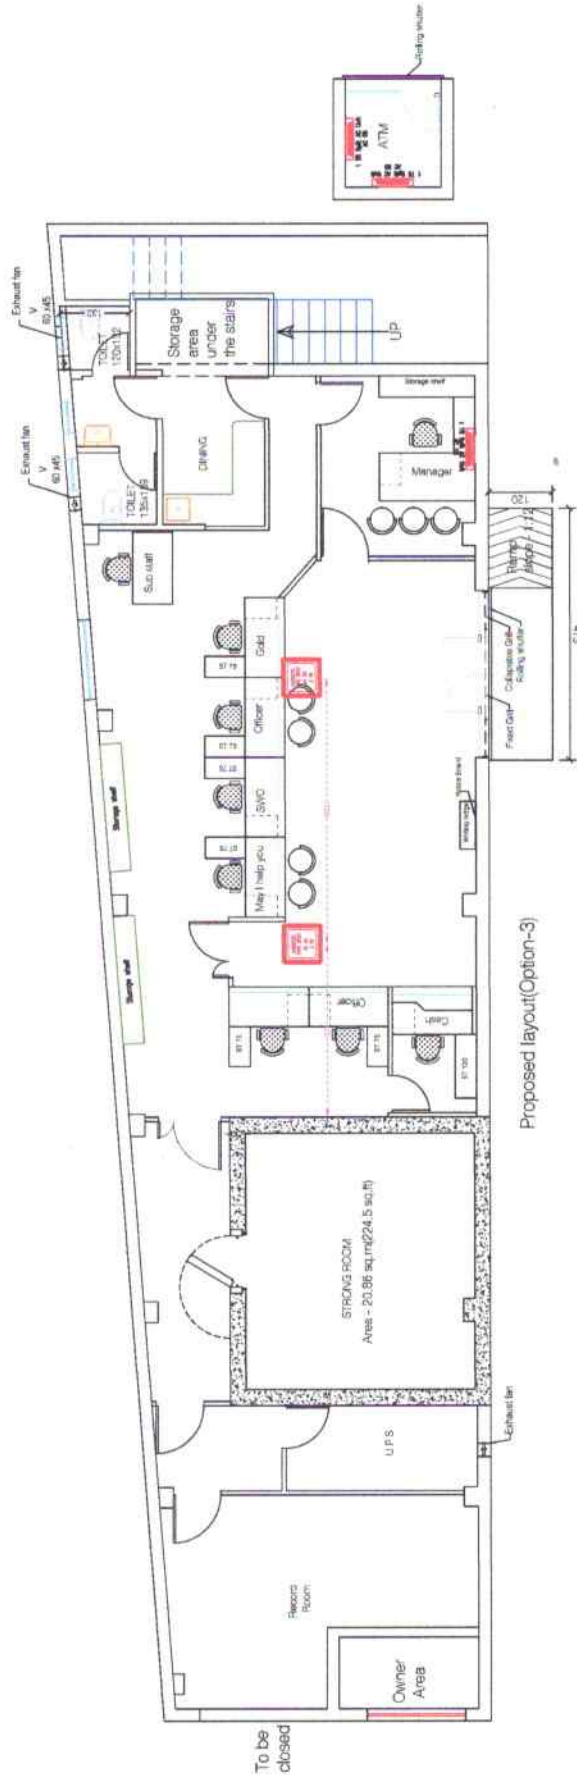

Proposed layout(Option-3)

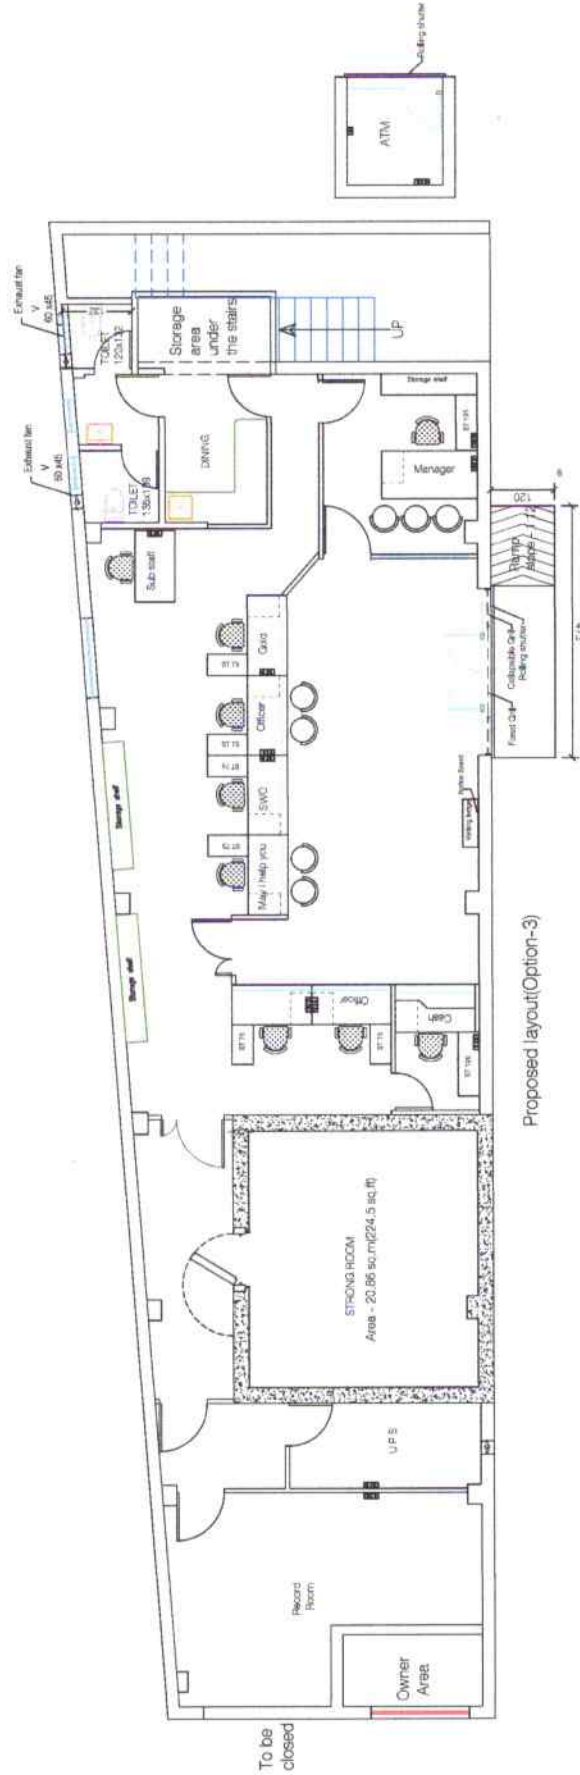


Proposed layout (Option-3)

Devil Arulkumar,
1st Floor, VASUDHA,
Main Road, KOWDIAR,
Trivandrum 695003
Tel: +91 471 2439922

THU LING

INDIAN OVERSEAS BANK, BRANCH - VARKALA

REV 02	
REV 02	
REV 01	
REV 00	
DRAWN : JS	
CHECKED : RAVI	

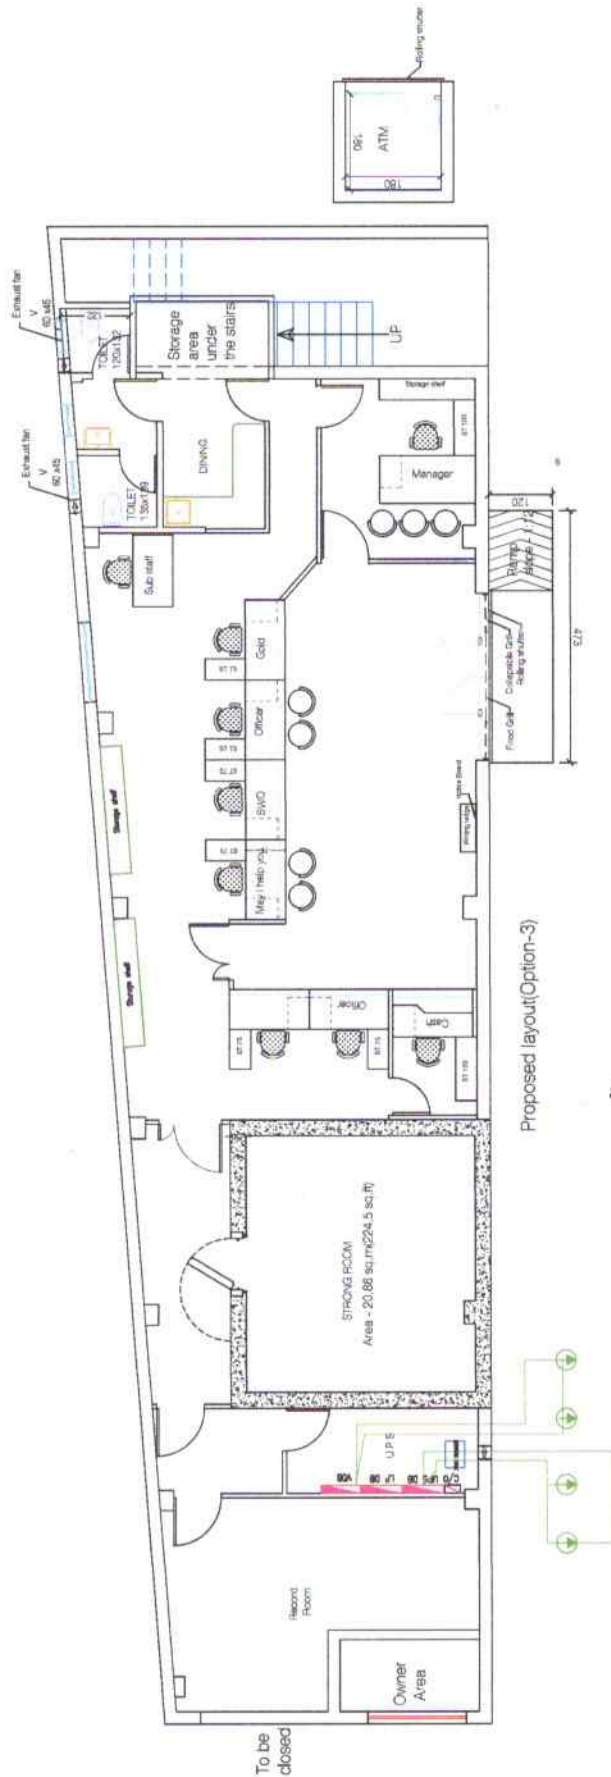


Proposed layout (Option-3)

To be closed

ARCHITECT


SHEET TITLE	SINGLE LINE DRAWING 1	PROJECT	INDIAN OVERSEAS BANK, BRANCH - VARKALA
-------------	-----------------------	---------	--

REV 02			
REV 02			
REV 01			
REV 00	11-11-2025	DWG No. : 6	
DRAWN : JS			
CHECKED : RAVI			

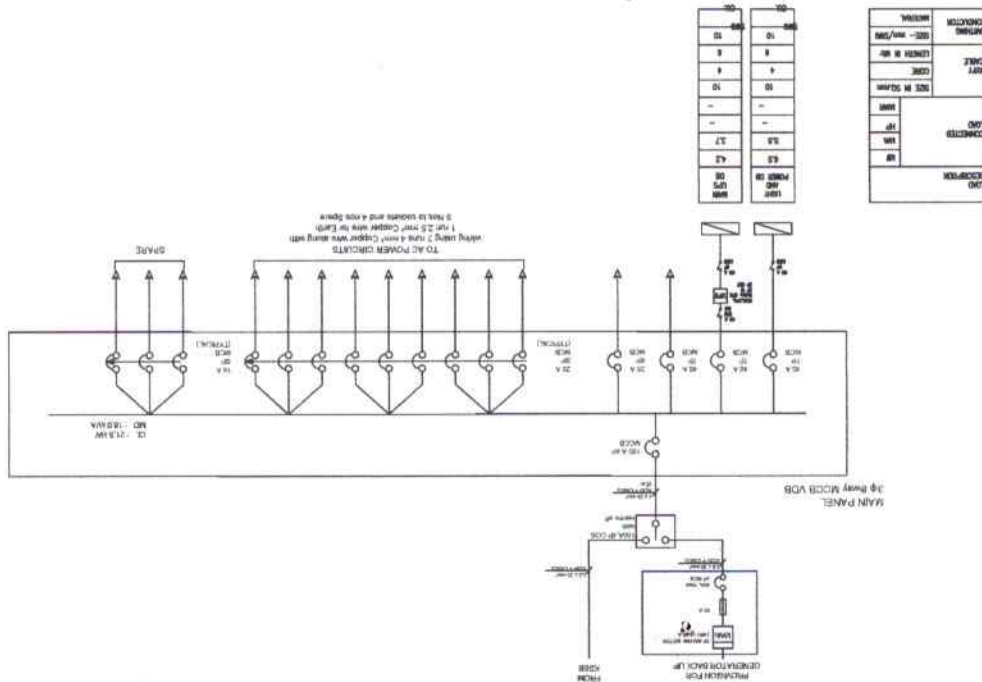


2

ELECTRICAL CONSULTANT				CYNOSURE ENGINEERING SOLUTIONS		SASTHAMANGALAM THIRUVANANTHAPURAM	
ARCHITECT		Dev Arulkumar, 1st Floor, "VASUDHA", Main Road, KOWDIAR, Tiruvandrum 695003 Tel: +914712439222		PROJECT		INDIAN OVERSEAS BANK, BRANCH - VARKALA	
SHEET TITLE		SINGLE LINE DRAWING 2		REV 02		REV 02	
				REV 01		REV 01	
				REV 00		REV 00	
				11-11-2025		DWG No. : 7	
				DRAWN : JS		CHECKED : RAVI	

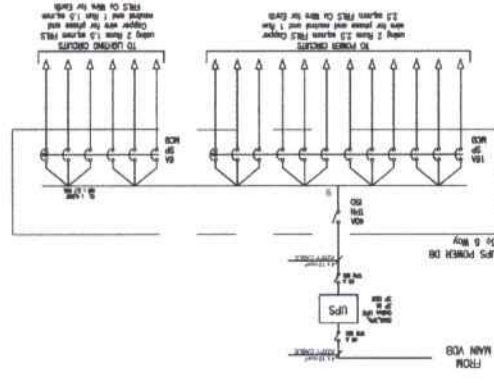

DOWNSTREAM DISTRIBUTION
UPS DBs

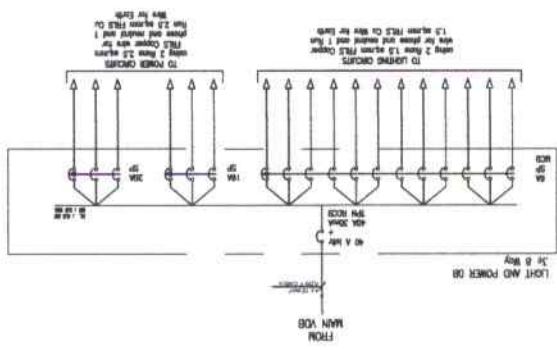

DOWNSTREAM DISTRIBUTION
LIGHT AND POWER DB